




TYPICAL STREET SECTION (85' ROW)
SECONDARY ARTERIAL
(NOT TO SCALE)

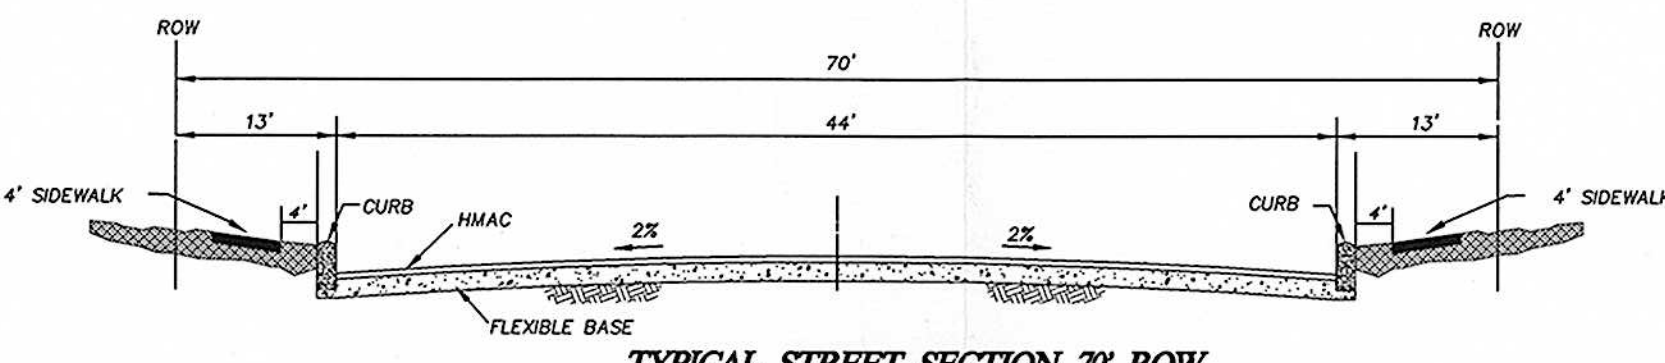

TYPICAL STREET SECTION (70' ROW)
COLLECTOR
(NOT TO SCALE)

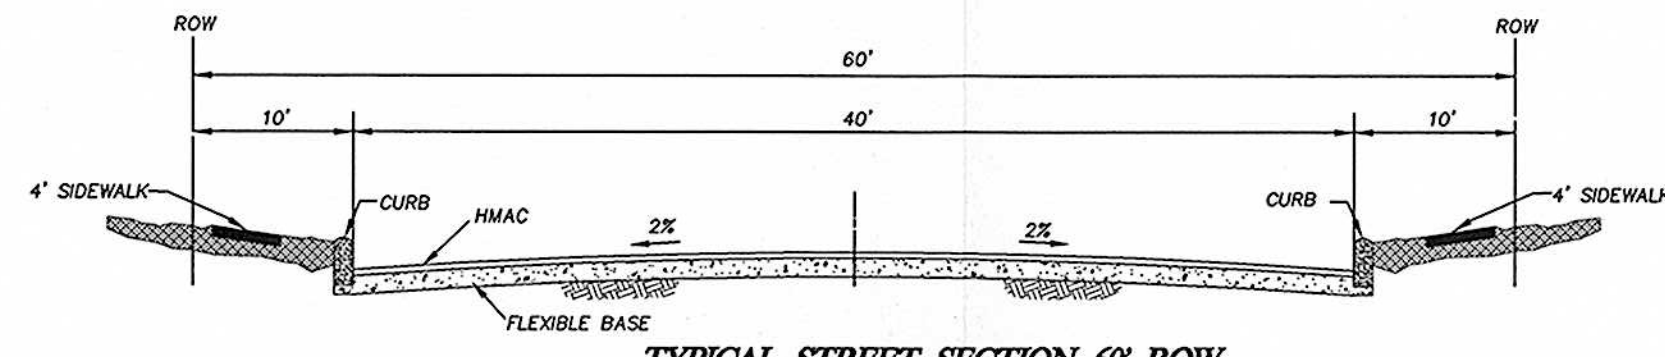

TYPICAL STREET SECTION (60' ROW)
LOCAL TYPE "B"
(NOT TO SCALE)

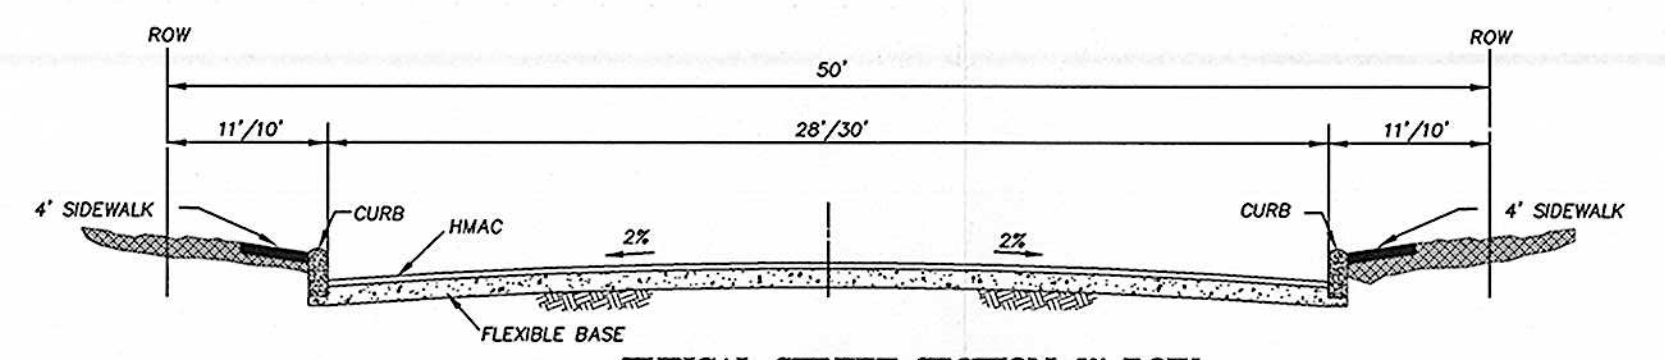

TYPICAL STREET SECTION (50' ROW)
LOCAL TYPE "A"
(NOT TO SCALE)

- NOTES:
1. THE PROPERTY IS OUTSIDE THE CITY LIMITS OF THE CITY OF SAN ANTONIO.
 2. PROPERTY IS NOT WITHIN THE EDWARDS AQUIFER RECHARGE ZONE.
 3. THE FRONT, SIDE, AND REAR SETBACKS WILL CONFORM TO THE MINIMUM SETBACKS AS WRITTEN IN THE UNIFIED DEVELOPMENT CODE.
 4. THE BEARINGS FOR THIS MAP ARE BASED ON THE NORTH AMERICAN DATUM OF 1983, FROM STATE PLANE COORDINATES ESTABLISHED FOR THE TEXAS SOUTH CENTRAL ZONE.
 5. A VARIABLE SIGHT CLEARANCE EASEMENT WILL BE REQUIRED AT CORNER LOTS IF THE INTERSECTION DOES NOT MEET SIGHT DISTANCE REQUIREMENTS AS DEFINED IN AASHTO MANUAL, 2001 EDITION.
 6. SIDEWALKS WILL BE INSTALLED IN THE PUBLIC RIGHT-OF-WAY PER UDC ARTICLE 5, DIVISION. 2: 35-506(a). THE MINIMUM WIDTH OF SIDEWALKS ADJOINING A PLANTING STRIP SHALL BE FOUR (4) FEET IN WIDTH. THE MINIMUM WIDTH OF SIDEWALKS ADJOINING THE CURB SHALL BE SIX (6) FEET IN WIDTH FOR COLLECTORS (MINIMUM 60 FEET RIGHT OF WAY) AND ARTERIALS (MINIMUM 70 FEET RIGHT OF WAY) AND FOUR (4) FEET FOR RESIDENTIAL (MINIMUM 50 FEET RIGHT OF WAY).
 7. ALL STREETS ARE PUBLIC.
 8. EMERGENCY VEHICLE ACCESS ONLY TO LAKESIDE AT CANYON SPRINGS PUD. KNOCK-DOWN TYPE GATE TO BE INSTALLED WITH LAKESIDE PROJECT.

PARK SPACE SUMMARY

REQUIRED PARK SPACE/ OPEN SPACE = 425 LOTS X 1 ACRE = 3.73 AC.
114 LOTS

- NOTE:
- 1) OWNER TO PAY FEE IN LIEU OF PARK DEDICATION
 - 2) FEE AMOUNT TO BE DETERMINED AT TIME OF PLATTING

SINGLE FAMILY ACREAGE/DENSITY SUMMARY TABLE


UNIT/ PHASE	LAND USE	GROSS AREA (Ac.)	No. OF BUILDABLE LOTS	DENSITY (LOTS/AC.)	FLOOD PLAIN/ NATURAL AREA (Ac.)	ESTIMATED COMPLETION DATE
1	SINGLE FAMILY RESIDENTIAL	20.53	100	4.87	0.00	JANUARY 2006
2	SINGLE FAMILY RESIDENTIAL	15.75	85	5.40	0.00	JANUARY 2007
3	SINGLE FAMILY RESIDENTIAL	25.74	103	4.00	4.27	JANUARY 2008
4	SINGLE FAMILY RESIDENTIAL	30.98*	137*	4.42	1.19	JANUARY 2008
TOTALS/AVERAGE		93.00	425	4.57	5.46	

*DOES NOT INCLUDE COMMERCIAL TRACTS FRONTING BORGFIELD ROAD. DEVELOPMENT TIMING ON THESE PARCELS IS UNKNOWN.

LAND USE TABLE

LAND USE	AREA (AC.)
SINGLE FAMILY RESIDENTIAL	78.71
COMMERCIAL	5.87
DRAINAGE ROW/NATURAL AREA	5.46
PUBLIC ROW (COLLECTOR & ARTERIAL STREETS)	8.83
TOTALS	98.87

*INCLUDES MUD CREEK FLOOD PLAIN

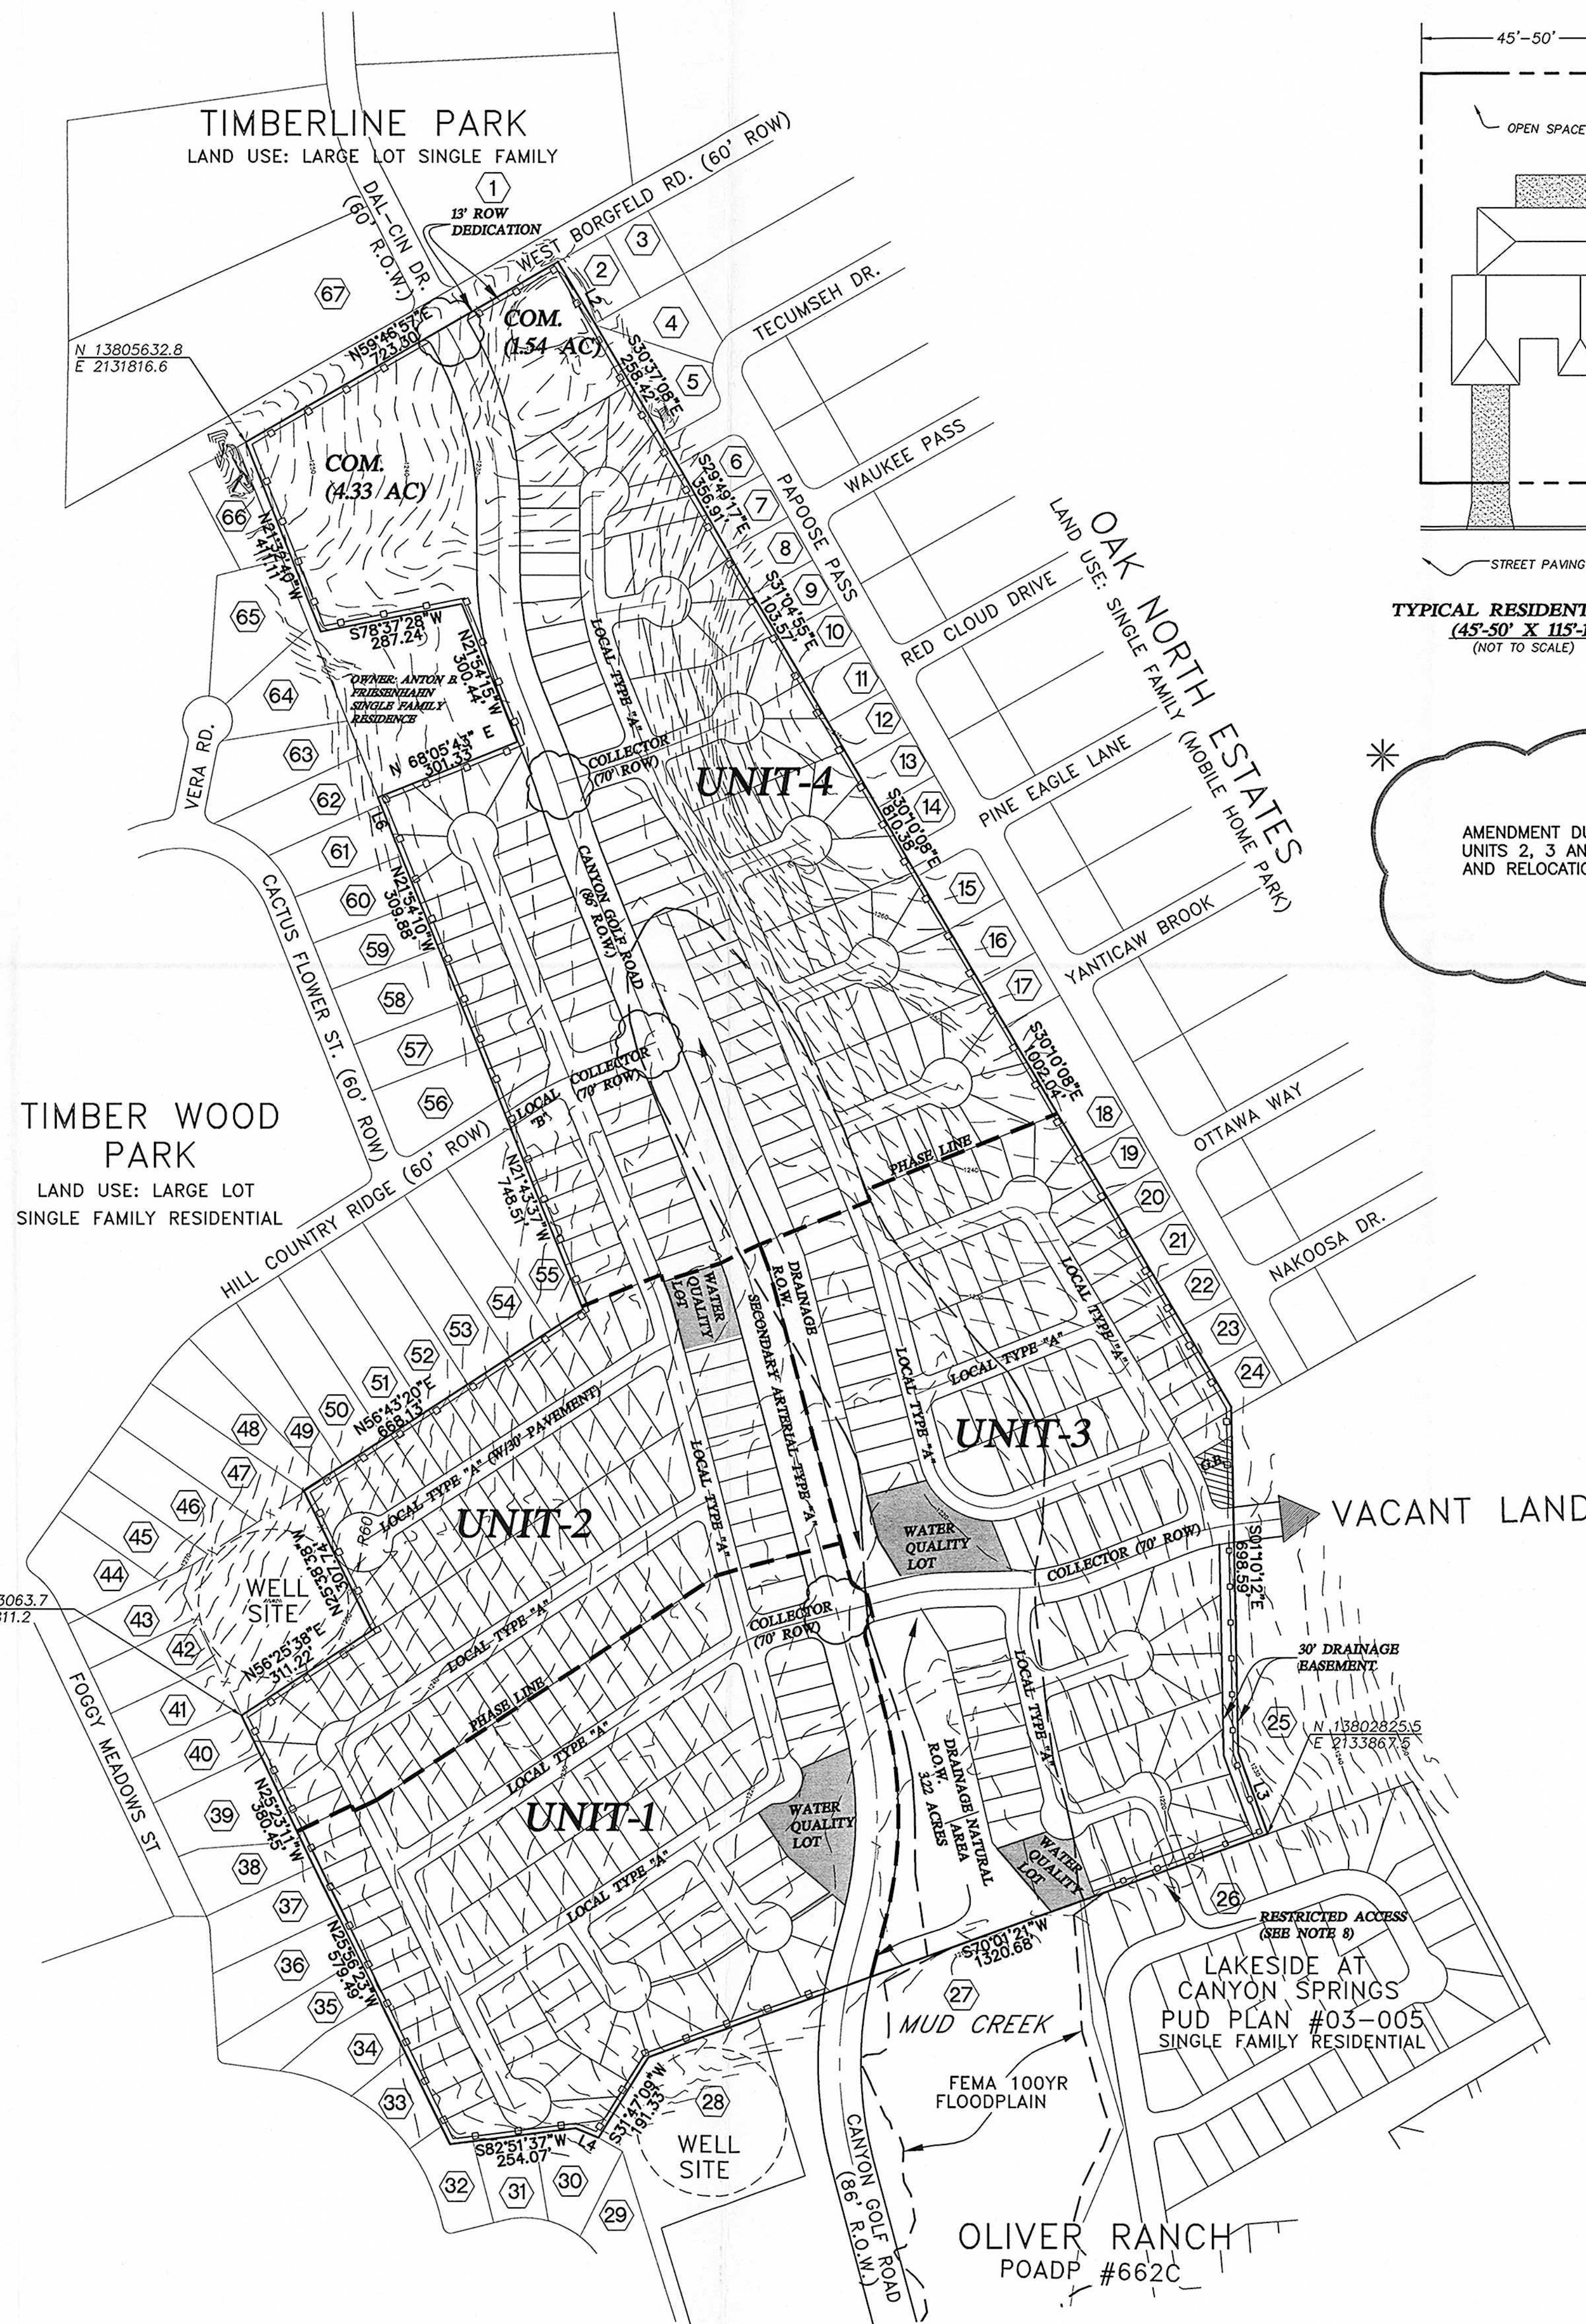

PROPERTY LEGAL DESCRIPTION

A 98.87 ACRE, OR 4,305,906 SQ. FT. MORE OR LESS, TRACT OF LAND BEING OUT OF A 253.13 ACRE TRACT RECORDED IN VOLUME 6046, PAGE 833 OF THE OFFICIAL RECORDS OF REAL PROPERTY OF BEXAR COUNTY, TEXAS, OUT OF THE GUADALUPE COLLEGE SURVEY NO. 418, ABSTRACT NO. 262 OF BEXAR COUNTY, TEXAS.

THE FLOODPLAIN LIMITS ON THIS MASTER DEVELOPMENT PLAN ARE ESTIMATED AND SUBJECT TO CHANGE. APPROVAL OF SUBDIVISION PLATS ASSOCIATED WITH THIS MASTER DEVELOPMENT PLAN IS SUBJECT TO THE REVIEW AND APPROVAL OF A STORM WATER MANAGEMENT PLAN IN ACCORDANCE WITH APPENDIX B, SECTION 35-B119 OF THE CITY OF SAN ANTONIO UNIFIED DEVELOPMENT CODE.

ACKNOWLEDGED BY:

PAPE-DAWSON ENGINEERS, INC.

CENTEX HOMES

MDP PLAN NO.:
APPROVED BY THE PLANNING COMMISSION
OF THE CITY OF SAN ANTONIO

CHAIRMAN: _____ DATE: _____
SECRETARY: _____ DATE: _____

PAPE-DAWSON ENGINEERS

555 EAST RAMSEY | SAN ANTONIO, TEXAS 78216 | PHONE: 210.375.9000
PREPARATION DATE: AUGUST, 2004 | FAX: 210.375.9010 | JOB NO. 6003-02



LINE	LENGTH	BEARING
L1	19.17'	N59°46'57"E
L2	145.00'	S30°57'44"E
L3	174.42'	S19°58'39"E
L4	49.64'	S67°42'04"E
L5	65.40'	S19°04'52"E
L6	53.10'	S21°35'13"E

PROPERTY OWNERSHIP KEY:

1. SIVEK, EDWARD G.
2. GOVIN, MATTHEW J.
3. GOVIN, MATTHEW J.
4. GOVIN, MATTHEW J.
5. GOVIN, MATTHEW J.
6. JECMEK, DORTHY
7. ST. JAMES, HOLLEN
8. BRAUE, SCOTT & BETH A.
9. HANING, BRUCE T.
10. HANING, BRUCE T.
11. RAMIREZ, JUAN V.
12. AGUILAR, FELIX SARABIA
13. RIVERA, ERNESTO
14. DENITZ, WOLFGANG J. & THERESA
15. GONZALEZ, JOEL & HORTENCIA
16. RABORN, KENNETH C.
17. RAMIREZ, ROSEANN
18. GONZALEZ, RUBY L. & EDWARD J.
19. RUSS, ALEXANDER M.
20. BEARDSLEE, FRANK
21. BEARDSLEE, FRANK
22. FLORES, JOSE R. & MARIA MARTA
23. FLORES, JOSE R. & MARIA MARTA
24. JACKSON, DALE A.
25. FRISENHAHN, ANTON
26. VILSHIRE HOMES OF TEXAS
27. HPK VENTURES
28. MARCEAU, STEPHEN M. & EVA M.
29. JAMES, DENISE LOUISE HODES
30. HERRE, JOE D. & KARLA L.
31. HERRE, JOE D. & KARLA L.
32. HARRILL, NORRIS E. & KATHRYN
33. MANN, DAVID W. & LISA V.
34. ZOPPA, JUNE ELLEN & GLENN TERRANCE
35. COLE, FLOYD GENE & SALLY
36. GANAWAY, ROBERT L. & MELINDA
37. MOREAU, DAVID & SHARON
38. CARR, DONALD G. JR. & LISA M.
39. MERRITT, MARY BETH
40. MERRITT, MARY BETH
41. GONZALEZ, JOHN L. & LAURA R.
42. CATES, RONALD LEE & ANGELA M.
43. HOOD, FRANK D. & SANDRA D.
44. HOOD, FRANK D. JR. & SANDRA
45. HOOD, FRANK D. JR. & SANDRA
46. HOOD, FRANK D. JR. & SANDRA
47. SHUSSLER, CLINT W. & TERI SWOPE-SHUSSLER
48. FISCHER, ROBERT W. & LEE P.
49. GRAHAM, WARREN K. & VIRGINIA G.
50. ERNST, TODD A. & STACEY M.
51. KOEHLER, HEATH S. & LORI L.
52. JAMES, ROBERT BYRNE III & ANNIE M.
53. GOLLA, JEFFREY SCOTT & CHRISTINE
54. KELLY, RUSSELL
55. FLORES, ED
56. HUI, RICHARD K.
57. MCKINSKI, DANIEL & KAMILLA
58. EWEES, JAMES W.
59. EWEES, JAMES W.
60. GARCIA, VICTORIA ELAINE
61. FERGUSON, RUSSELL E. & SANDRA G.
62. ROSS, KATHERINE J. & LANNY R.
63. HSU, TZY-WEI & MAO-YA
64. LOZITO, MIKE & MELBA
65. HOELSCHER, RICHARD A. & SANDRA K.
66. DIERRELL, SAMUEL D. JR.
67. CONGRAM, ANTHONY R. & AMAL H.

LOCATION MAP

N.T.S.

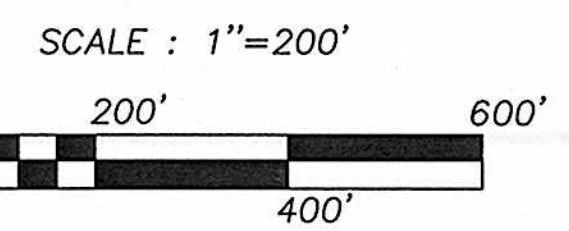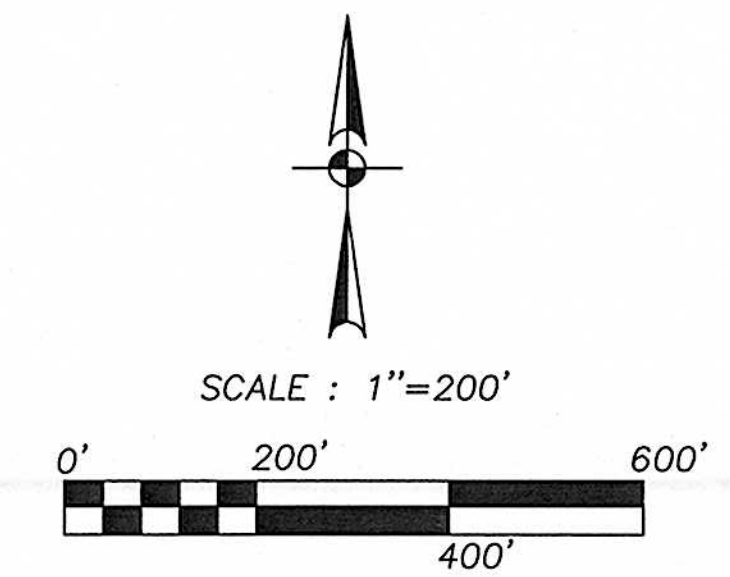

LEGEND:

- FLOOD PLAIN
- PHASE LINE
- ③ OWNERSHIP INFORMATION
SEE PROPERTY OWNERSHIP KEY
- - - 10' CONTOURS
- 8' PRIVACY FENCE
- ENTRY MONUMENT
TO BE PLACED
WITHIN R.O.W. BY
DEVELOPER
- GREENBELT

ENGINEER:
PAPE-DAWSON ENGINEERS, INC.
555 E. RAMSEY
SAN ANTONIO, TEXAS 78216
PHONE: (210) 375-9000
FAX: (210) 375-9010

DEVELOPER/OWNER:
RICK PIERCE
CENTEX HOMES
1354 NORTH LOOP 1604 EAST, #108
SAN ANTONIO, TEXAS 78232
PHONE: (210) 496-1985

UTILITY PURVEYORS

SANITARY SEWER: SAN ANTONIO WATER SYSTEM
WATER: BEXAR MET
GAS AND ELECTRIC: CITY PUBLIC SERVICE
TELEPHONE: SOUTHWESTERN BELL
TELEPHONE COMPANY

PLAN HAS BEEN ACCEPTED BY

3/7/06 805-A

On 3/6/08

1st plat filed on

FRISENHAHN MASTER DEVELOPMENT PLAN



CITY OF SAN ANTONIO

March 7, 2006

Mr. Johnny Martinez

Pape-Dawson Engineers
555 East Ramsey
San Antonio, TX 78216

Re: Friesenhahn (Amendment)

MDP# 802-A

Dear Mr. Martinez:

The City Staff Development Review Committee has reviewed Friesenhahn (Amendment) Master Development Plan M.DP# 802-A, please find enclosed a signed copy for your files. Your plan was accepted however please note the following:

- In consideration of public safety and convenience, excessive grades by reason of topography should be avoided in street layouts and arrangements.
- Any access and R.O.W. issues along state facilities will need to be resolved with the Texas Department of Transportation (TXDOT). For information about these requirements you can contact TXDOT at 615-5814.
- SAWS Aquifer Protection and Evaluation will require the following pursuant to the Aquifer Protection Ordinance No. 81491, for Plat Certification.
 1. 100 year Flood Plain Shown and Buffing (if applicable)
 2. Sensitive Recharge Features and Buffing (if applicable)
 3. Category Letter for All Site Specific Plats (if Category 2 or 3, an Aquifer Protection Plan is required)
 4. According to the Water Quality Ordinance # 81491, Section 34-913, buffering may be required.Additionally, a Water Pollution Abatement Plan must be submitted and approved with the Texas Commission on Environmental Quality (TCEQ) prior to construction.
- Development Services, Engineering Section has indicated as part of their conditional approval, the following conditions shall be met by the developer at the time of platting at no cost to the City of San Antonio: (See attachment)
- Historical Preservation:

Friesenhan MDP# 802-A, Page 1 of 4

The information submitted for the above-referenced request has been reviewed by the San Antonio Historic Preservation Office (HPO) staff according to the city's Historic Preservation and Design Section of the Unified Development Code. (Article 6 35-630 to 35-634) The review focused on the possible effects of the proposed platting, but more importantly, on the possible effects of any future development of the subject property, on archaeological resources. Disturbance of any site or removal of artifacts from any site within the city without prior review and written clearance by the City Historic Preservation Office (HPO) and/or the State Historic Preservation Office (SHPO) is a violation of the San Antonio Uniform Development Code and/or the Antiquities Code of Texas. Also, if a federal agency is involved (for example, with funding, licensing, permitting, or oversight) in development or regulation of a property, sites within the property are protected under the National Historic Preservation Act. Both underground and ground level portions of sites are included as well as sites found after clearance is obtained.

The Texas Sites Atlas indicates that archaeological sites have been previously identified nearby the above referenced property, in particular along/ adjacent to Mudd Creek. Mudd Creek flows through the middle of the property, and therefore coordination with the Corps of Engineers may be required. The property may contain sites, some of which may be significant. Thus, before any work that might affect any sites is begun, a qualified professional should conduct an archaeological investigation of the property. The investigation should be performed according to Archeological Survey Standards for Texas, and previously identified sites should be reexamined and reevaluated, if any. A list of qualified professional archaeological consulting firms is available on-line at www.c-tx-arch.org. The consultant will probably need to obtain an antiquities permit from the SHPO prior to starting the investigation. A report of findings should be prepared according to the Council of Texas Archeologists [CTA] Guidelines for Cultural Resource Management Reports and submitted to the HPO and SHPO for review. Copies of the survey standards, the CTA guidelines, and a list of qualified consultants may be obtained by calling the SHPO at 512-463-6096 or writing to P.O. Box 12276, Austin, Texas 78711-2276. If part of the property was already investigated since Sept. 1, 2004, it may be omitted and the report for the previous study may be submitted for that part. Law allows both the HPO and SHPO 30 days from receipt for reviews.

If no significant sites are found, after the SHPO concurs, development may proceed throughout the property. If significant sites are found or were previously identified, before any construction work occurs near the sites, a plan for avoidance or mitigation must be prepared and submitted to the HPO and SHPO for review. Upon concurrence by the SHPO, construction work may proceed in areas where sites are not present. When written approval of the site treatment plan is obtained from the HPO and SHPO, construction work in the remaining areas of the property may proceed according to the plan. If a previously unidentified site is encountered during construction work, activities should be immediately stopped in the vicinity and the HPO and SHPO notified.

If there are any lands or easements owned or controlled by the State of Texas or any of its political subdivisions within the property, **or if there is any federal agency involvement or**

jurisdiction relating to the property or its development, the THC may require other archaeological compliance efforts additional to those required by the HPO.

If there are any questions or additional information regarding archaeological sites is needed, please call me at 210-207-7306.


- Development Services Department Engineering – Street and Drainage has indicated as part of their conditional approval, the following conditions shall be met:
 1. The above referenced MDP is approved with the following condition: Remove all specific reference to pavement structure on the secondary arterial typical street section. Utilize generic labeling for surface course, base course and subgrade.
 2. The following issues should be addressed during the respective platting process:
 - a. Evaluate the potential need for drainage interceptors with easements in the southeast corner and along the midwest boundary of the development.
 - b. Evaluate potential street grade issues on several cul-de-sacs in the northeast sector and on the northern portion of Canyon Golf Road.
 3. It should be understood that this is a general review of a conceptual plan and that *all* technical requirements of the Unified Development Code for Streets & Drainage shall be complied with.
- This development will need to comply with tree preservation ordinance #85262. For information about these requirements you can contact Tree Preservation at 207-0278.
- Bexar County Public Works has indicated as part of their conditional approval, the following conditions shall be met:
 1. It is understood that this MDP is a conceptual plan and all regulations will be addressed at time of platting.
 2. Bexar County reserves the right to address Driveways, Street Design, Sight Distance, ADA requirements, Drainage and Flood Plain issues at the time of platting.
- It will be expected that you will plat all of the property depicted in your Master Development Plan (M.D.P.), to include floodplains, drainage areas and open space.
- I would encourage you to work closely with the school district, so that they can plan accordingly.

Mr. Martinez
Page 4
March 7, 2006

Please note that this action by the committee does not establish any commitment for the provision of utilities, services or zoning of any type now or in the future by the City of San Antonio. If the proposed development is not platted in phases this Master Development Plan M.D.P. will be invalid.

All Platting will have to comply with the Unified Development Code, Master Plan and Major Thoroughfare Plan for the city of San Antonio.

Sincerely,

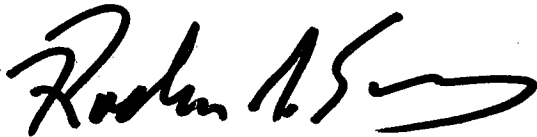A handwritten signature in black ink, appearing to read "Roderick J. Sanchez", with a stylized flourish at the end.

Roderick J. Sanchez, AICP
Assistant Development Services Director

RS/MH Jr.

cc: Sam Dent, P.E. Chief Engineer, DSD
Richard Chamberlin, P.E. Senior Engineer Development Services
Arturo Villarreal Jr., P.E. Storm Water Engineering
Todd Sang Civil Engineer Assistant Bexar County, Infrastructure Services Dept.